


CHANGES: PAPI, TWY, markings, lighting.

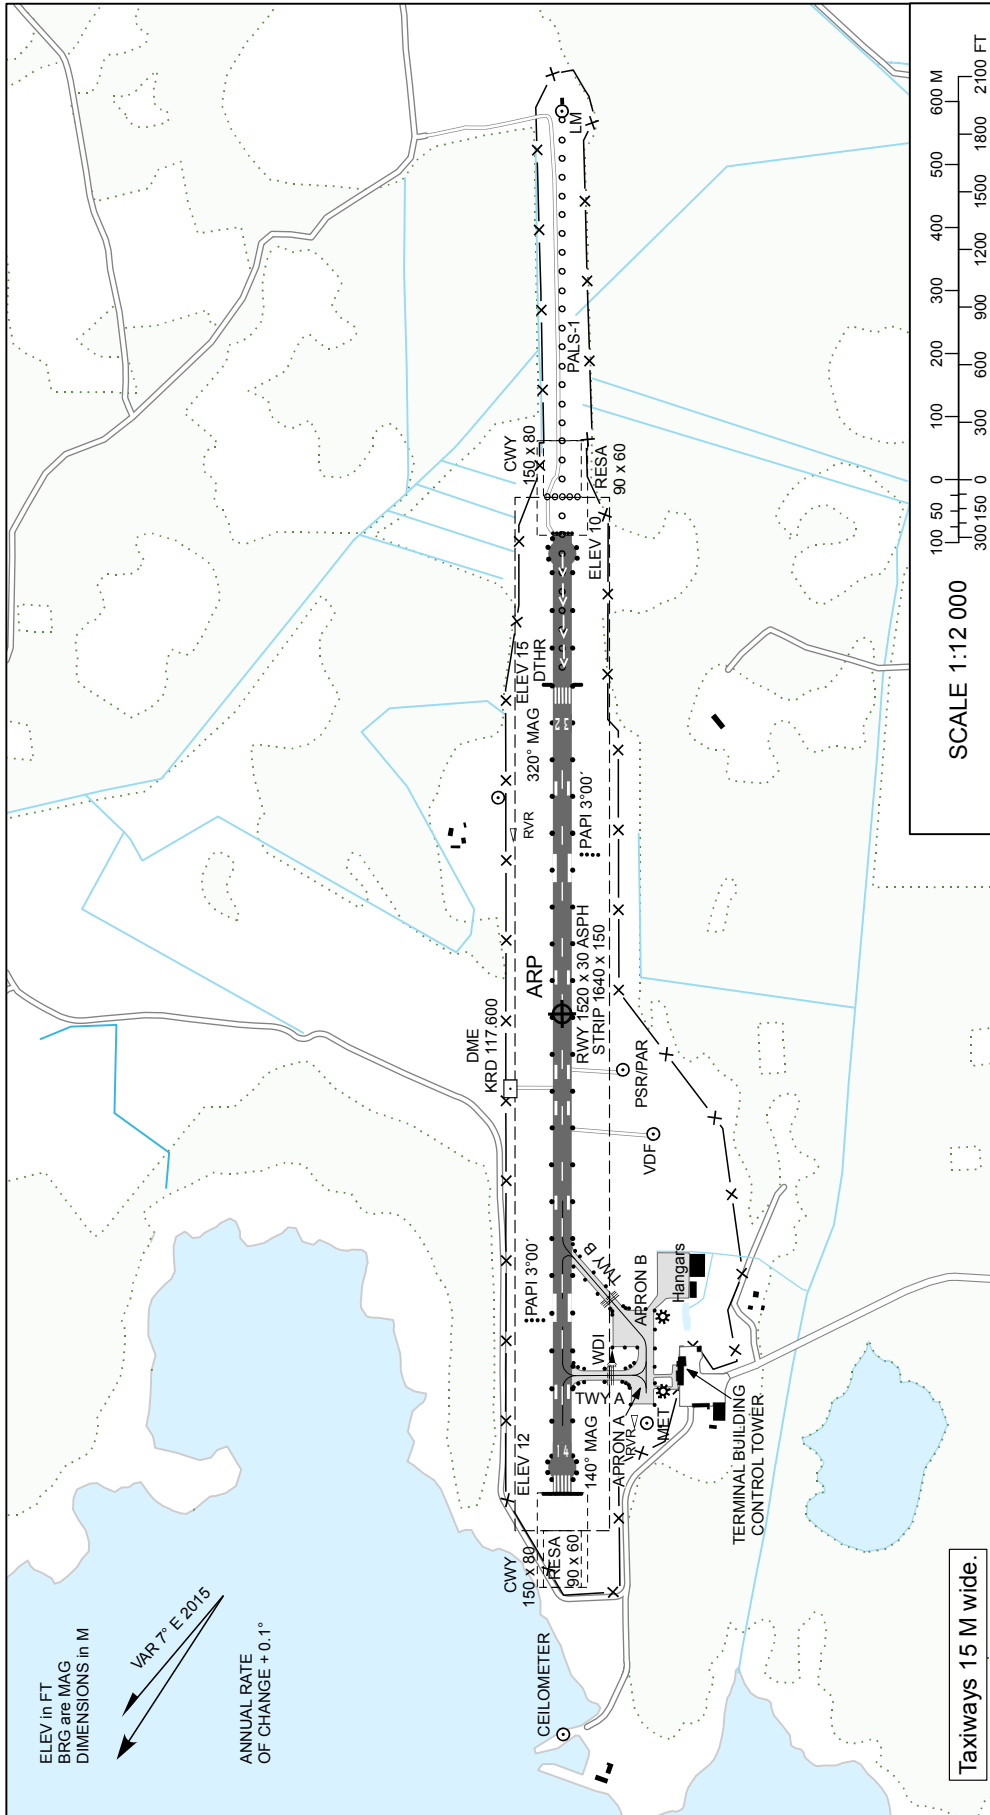


ELEV in FT
BRG are MAG
DIMENSIONS in M

VAR 7° E 2015

ANNUAL RATE
OF CHANGE +0.1°

Taxiways 15 M wide.

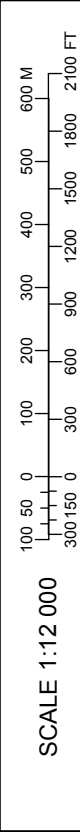

RWY No	RWY DIRECTION MAG	THR	BEARING STRENGTH	AERODROME LIGHTING	PAPI	DECLARED DISTANCES				
						TORA M	TODA M	ASDA M	LDA M	
14	140°	58°59'47.53''N 022°49'25.47''E	RWY: PCN 120/F/A/W/T	ALS: RWY 14 NIL PALS-1: RWY 32 900 M, LIH REDL: RWY 14 1520 M, 60 M, W; last 480 M, Y, LIH RWY 32 1520 M, 60 M; last 400 M, Y, LIH THR: RWY 14 Green, LIH RENL: RWY 14 Red, LIH RWY 32 Red, LIH TWY: A/B EDGE - Blue, LIL OBST: Red, LIL	RWY 14 left 3°00'	TORA M	TODA M	ASDA M	LDA M	
			TWY A: PCN 120/F/A/W/T			1520	1670	1520	1520	
32	320°	58°59'12.69''N 022°50'08.66''E	TWY B: PCN 118/F/B/W/T		RWY 32 left 3°00'	TORA M	TODA M	ASDA M	LDA M	
			APRON A: PCN 120/F/B/W/T			1520	1670	1520	1280	
			APRON B: PCN 120/F/B/W/T			1520	1670	1520	1280	