



AD ELEV 15 FT

CHANGES: AD, ACL, THR 05 and THR 23 elevations, editorial.

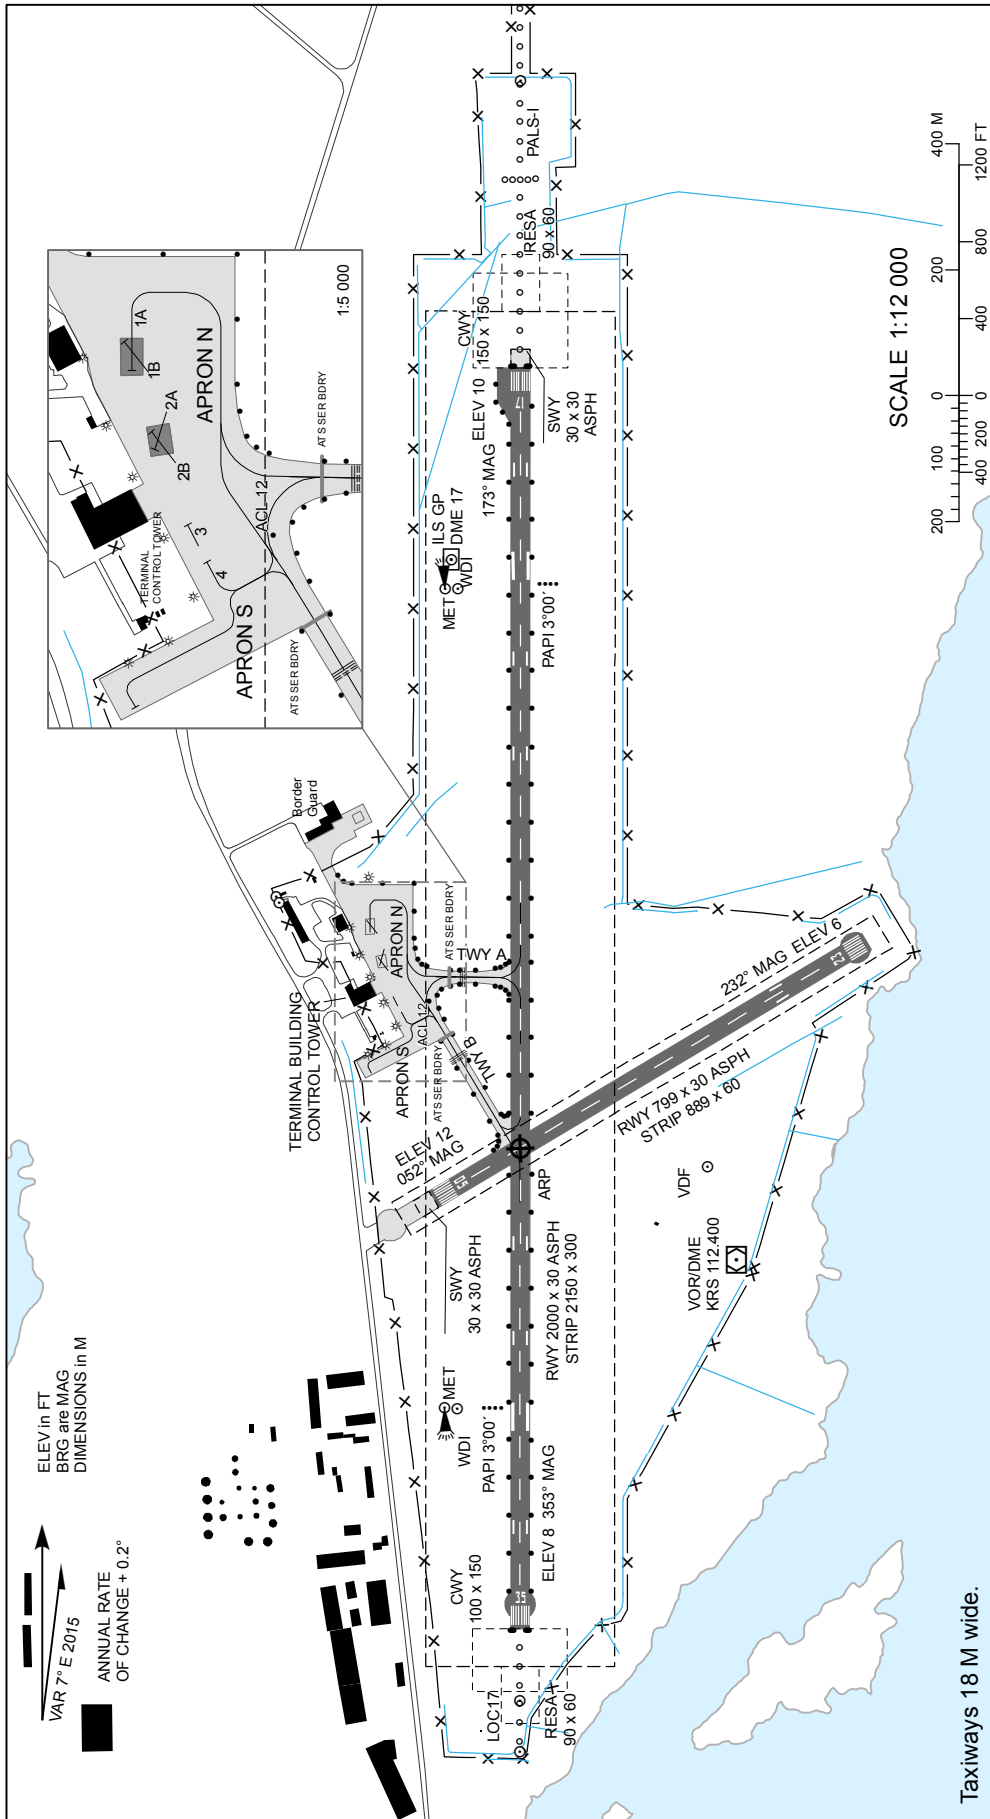

SCALE 1:12 000

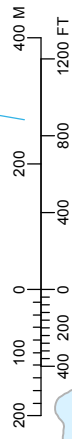

RWY No	DIRECTION MAG	THR	BEARING STRENGTH	AERODROME LIGHTING		PAPI	DECLARED DISTANCES			
				PALS-I ALS REDL THR RENL	TWY A/B: EDGE-Blue; LIL OBST: RED; LIL		RWY	TORA M	TODA M	ASDA M
17	173°	58°14'27.69"N 022°30'33.61"E	RWY 17: 482M 250 T, 1518M PCN 120	RWY 17: 720 M; LIH 180 M; LIH	TWY A/B: EDGE-Blue; LIL OBST: RED; LIL	RWY 17 left 3'00"	2000	2100	2000	2000
35	353°	58°13'23.05"N 022°30'34.52"E	RWY 35: 1518M PCN 120, 482M 250 T	RWY 17: 2000 M, 60 M, W; last 600 M, Y; LIH RWY 35: 2000 M, 60 M, W; last 600 M, Y; LIH		RWY 35 left 3'00"	2000	2150	2030	2000
05	052°	58°13'45.02"N 022°30'25.83"E	RWY 05/23: PCN 119/F/AW/T	RWY 05/23: NIL		RWY 05 NIL	799	799	799	799
23	232°	58°13'58.43"N 022°31'07.68"E	TWY A/B: PCN 120/F/BW/T APRON N: PCN 118/F/BW/T APRON S: 4 T	RWY 17/35 Green; LIH RWY 05/23 NIL RWY 17/35 Red; LIH RWY 05/23 NIL		RWY 23 NIL	799	799	829	799

Taxiways 18 M wide.