


**LANDING  
CHART**

58°25'08''N  
024°28'22''E

ELEV 41 FT  
HEIGHTS RELATED  
TO AD ELEV

INFORMATION 135.305


**PÄRNU**

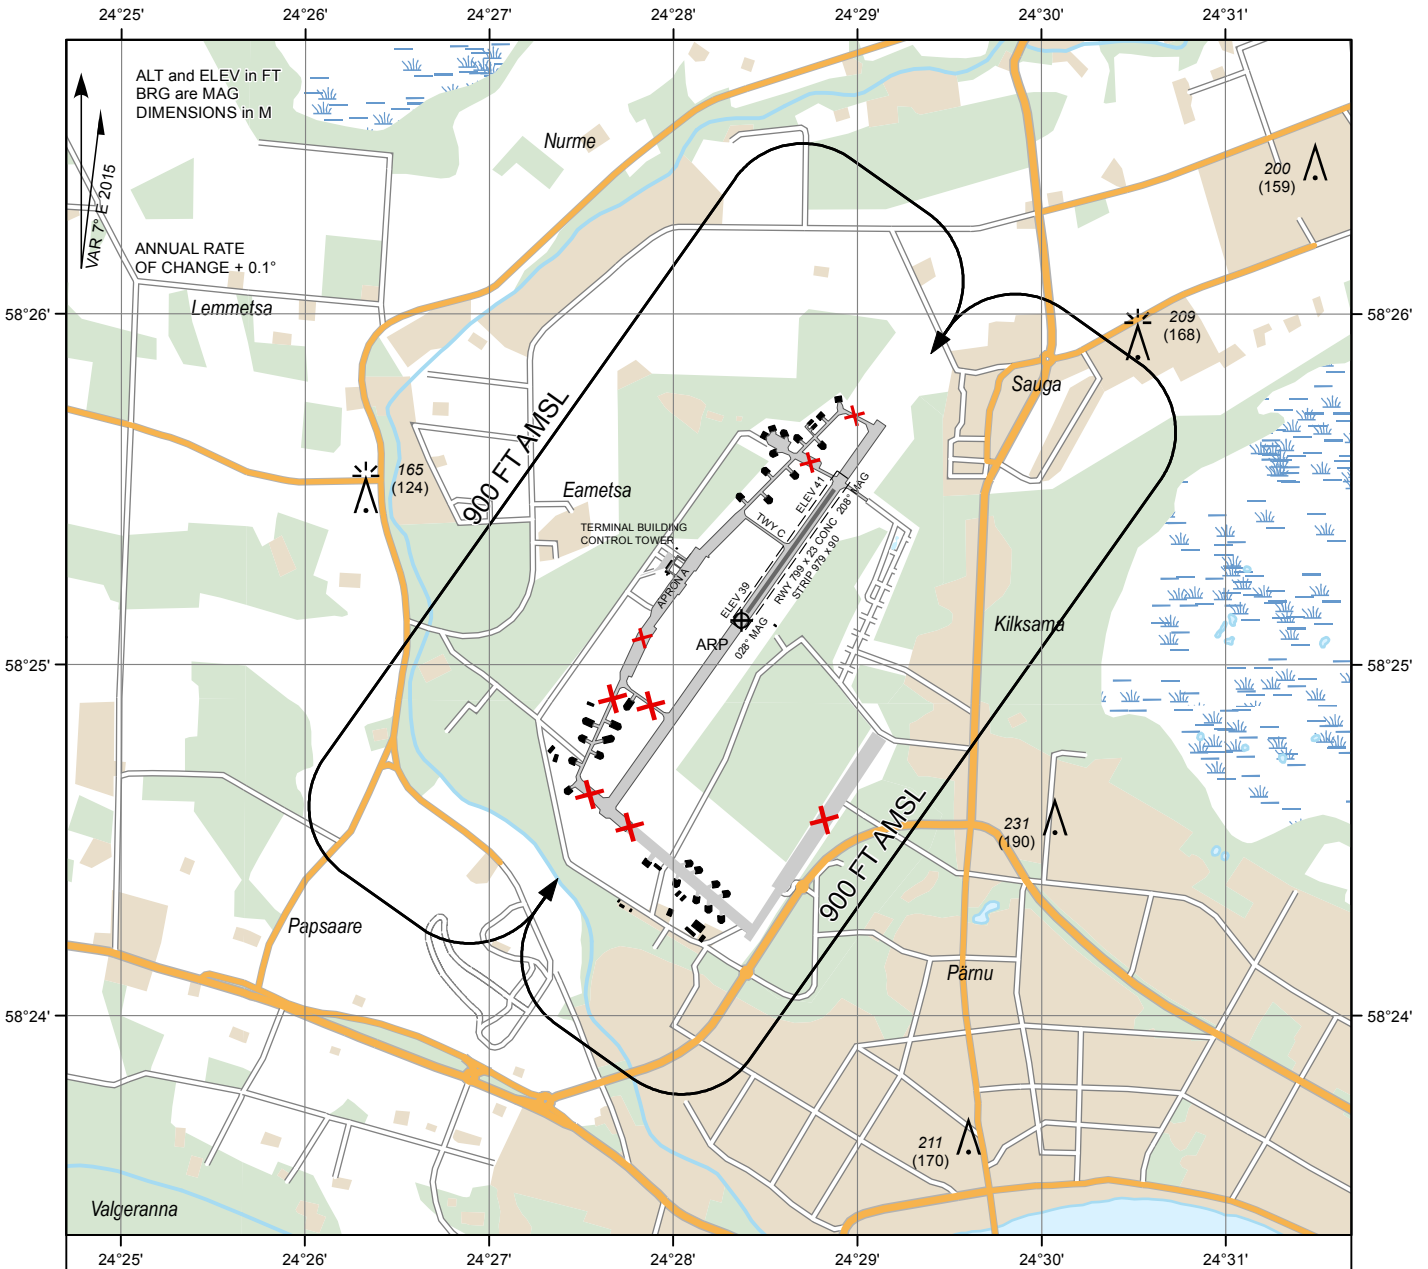

AERODROME LIGHTING

OBST: R; LIL

SCALE 1:40 000

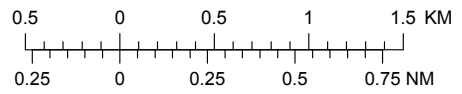

GROUND SERVICES\*

CUST, IMG

MET

Fuel: JET A1, 100LL

\* Operational hours: see AIP, EEPU AD 2.3

LDA RWY 03 799 M  
LDA RWY 21 799 M

Topography © Estonian Land Board

CHANGES: Information CH.