


CHANGES: SUP 07/2024 incorporated.

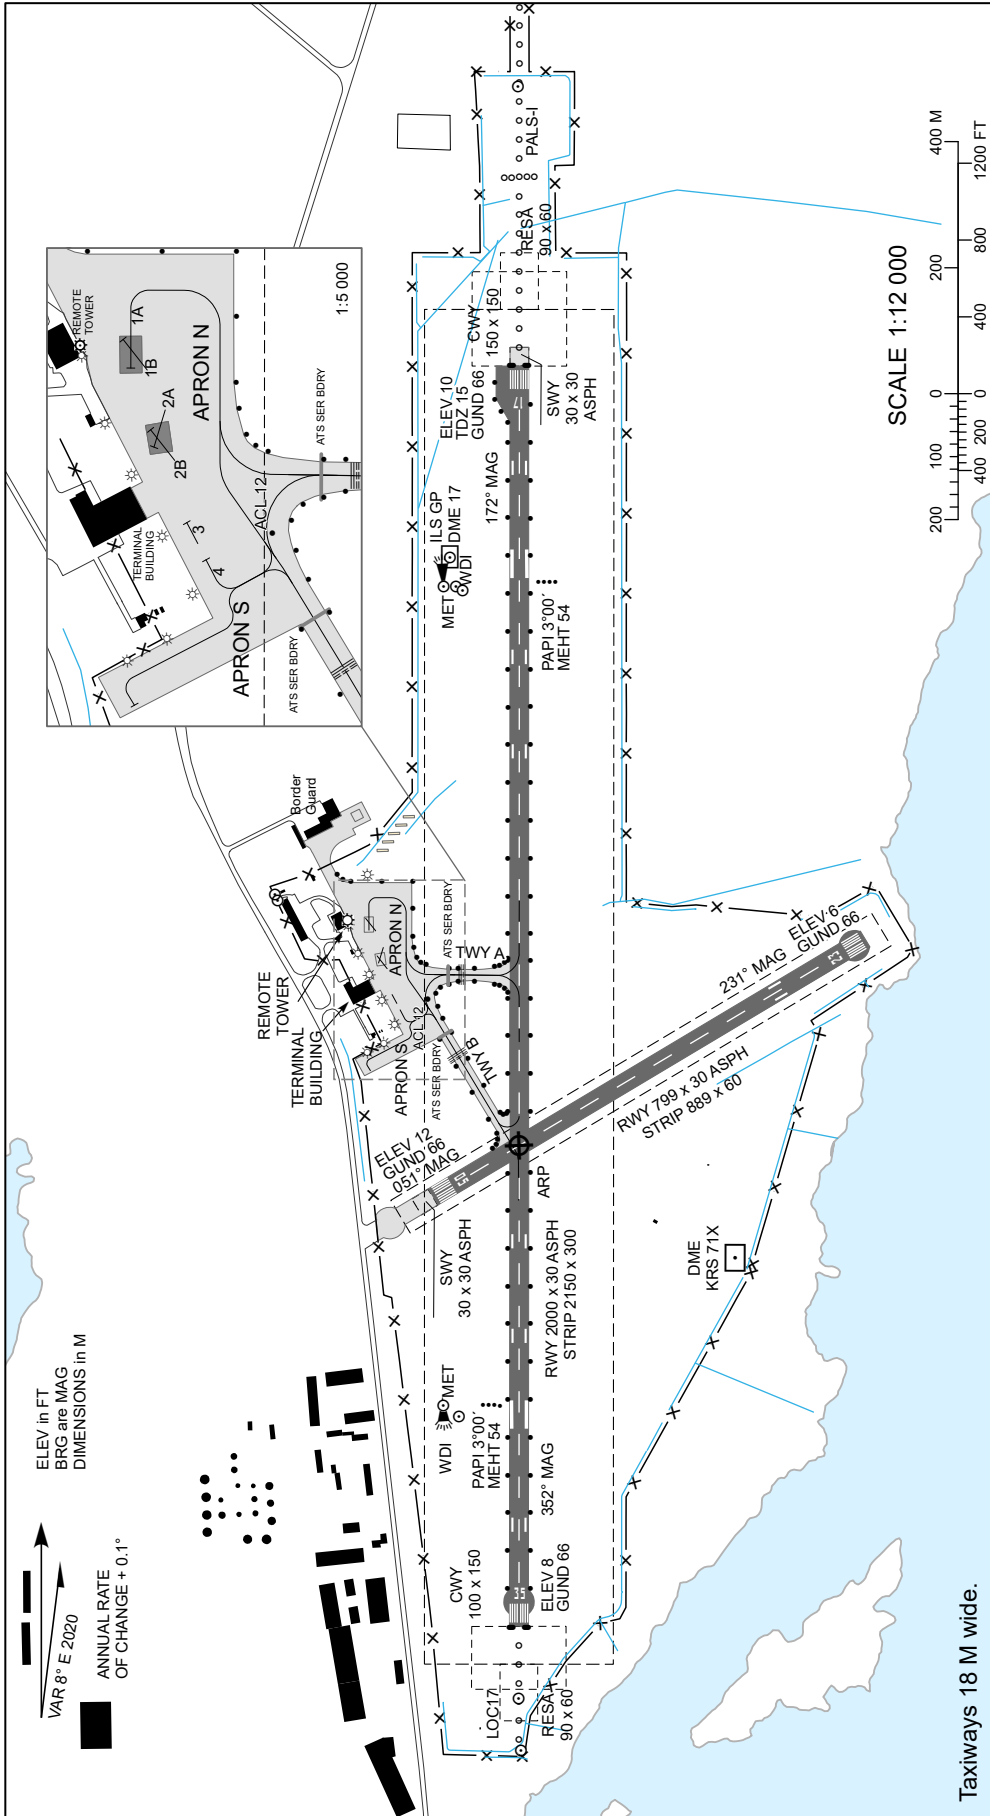

Taxiways 18 M wide.

RWY No	DIRECTION MAG	THR	BEARING STRENGTH	AERODROME LIGHTING		PAPI	DECLARED DISTANCES				
				PALS-I: ALS: REDL: RWY 05/23: THR: RENL:	OBST: TWY A/B: NIL		RWY	TORA	ASDA	LDA	
17	172°	58°14'27.69"N 022°30'33.61"E	RWY 17: 482M 250 T, 1518M PCN 120	720 M; LIH 180 M; LIH	TWY A/B: EDGE-Blue; LIL OBST: RED; LIL	RWY 17 left 3'00"	2000	2100	2000	2000	
35	352°	58°13'23.05"N 022°30'34.52"E	RWY 35: 1518M PCN 120, 482M 250 T	2000 M; 60 M; W; last 600 M; Y; LIH 2000 M; 60 M; W; last 600 M; Y; LIH		RWY 35 left 3'00"	2000	2150	2030	2000	
05	051°	58°13'45.02"N 022°30'25.83"E	RWY 05/23: PCN 119/F/A/W/T	RWY 05/23 NIL		RWY 05 NIL	799	799	799	799	
23	231°	58°13'58.43"N 022°31'07.68"E	TWY A/B: PCN 120/F/B/W/T APRON N: PCN 118/F/B/W/T APRON S: 4 T	RWY 17/35 Green; LIH RWY 05/23 NIL		RWY 23 NIL	799	799	829	799	