


CHANGES: LM removed.

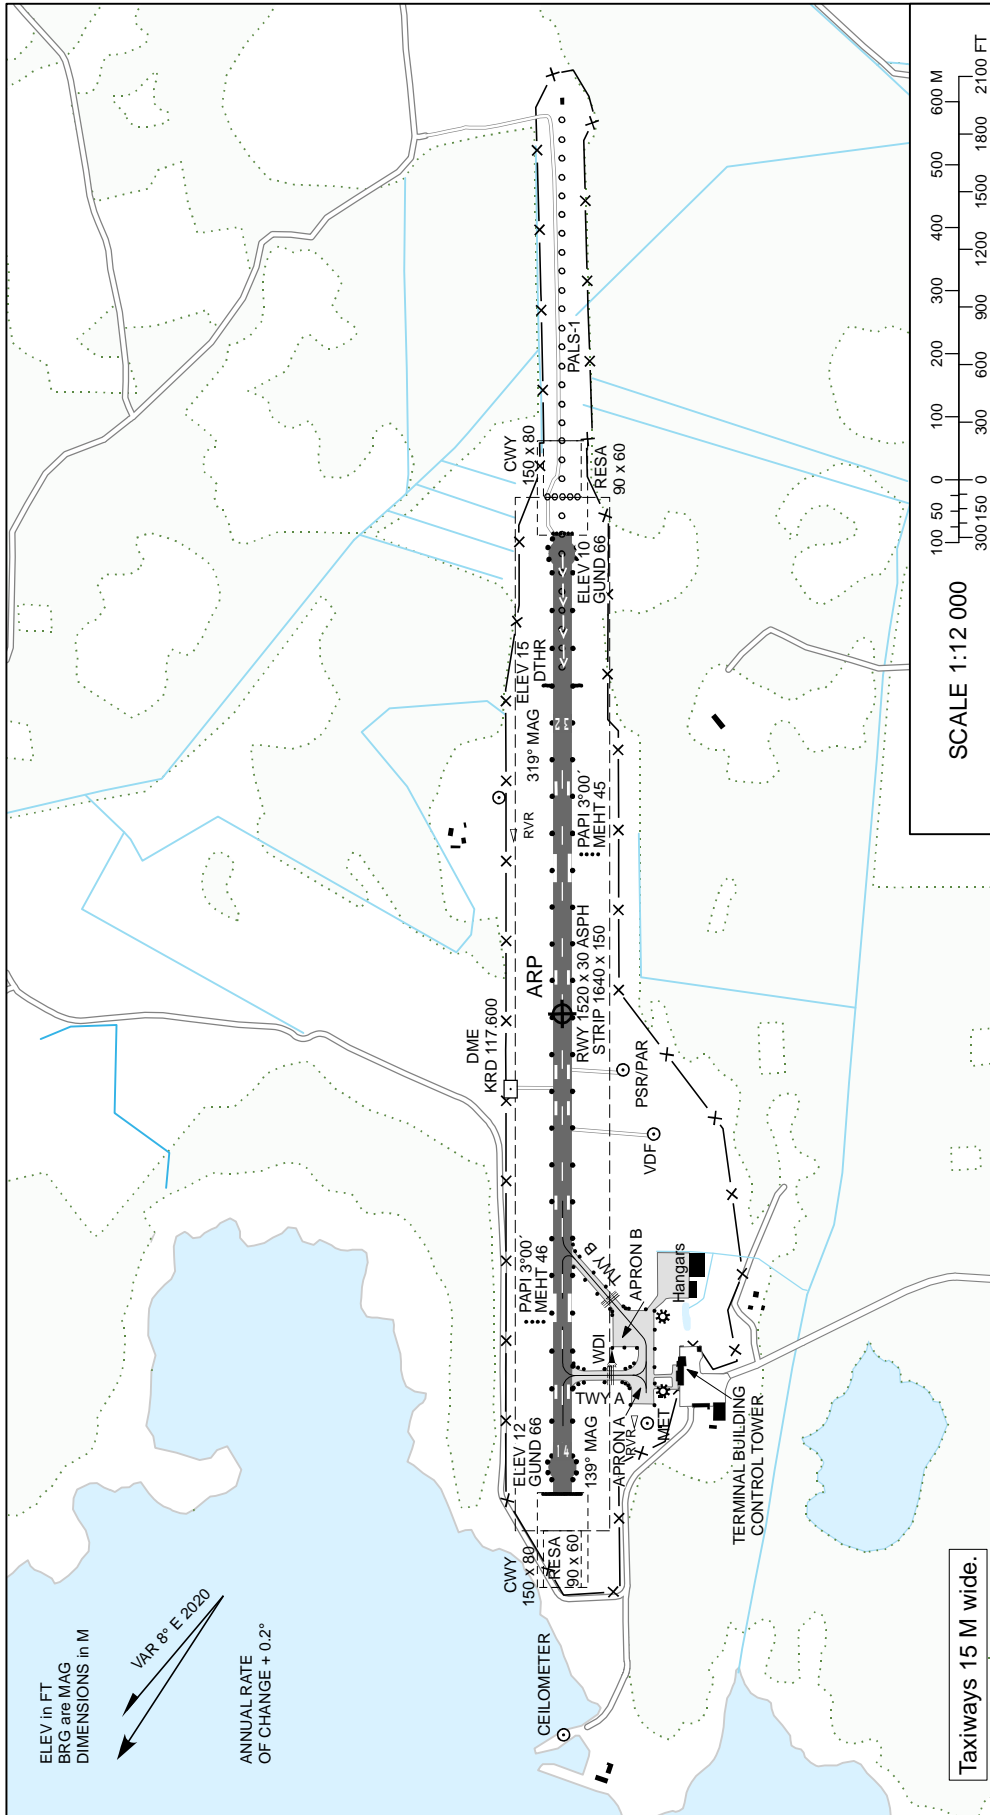

Taxiways 15 M wide.

RWY No	RWY DIRECTION MAG	THR	BEARING STRENGTH	AERODROME LIGHTING	PAPI	DECLARED DISTANCES			
14	139°	58°59'47.53"N 022°49'25.47"E	RWY: PCN 80/F/A/W/T	ALS: RWY 14 NIL PALS-1: RWY 32 900 M, LIH REDL: RWY 14 1520 M, 60 M, W; last 480 M, Y, LIH RWY 32 1520 M, 60 M; last 400 M, Y, LIH THR: RWY 14 Green, LIH RENL: RWY 14 Red, LIH RWY 32 Red, LIH TWY: A/B EDGE - Blue, LIL OBST: Red, LIL	RWY 14 left 3°00'	TORA M	TODA M	ASDA M	LDA M
			TWY A: PCN 70/F/A/W/T TWY B: PCN 56/F/B/W/T			14	1670	1520	1520
32	319°	58°59'12.69"N 022°50'08.68"E	APRON A: PCN 58/F/B/W/T APRON B: PCN 58/F/B/W/T		RWY 32 left 3°00'	1520	1670	1520	1280