


RWY No	DIRECTION MAG	THR	BEARING STRENGTH	AERODROME LIGHTING	PAPI	
08	081°	DTHR 59°24'47.97''N 024°48'36.55''E	RWY PCN 60 F/B/X/T	ALSF-II: 704M; LIH	TWY: A,B,C,E,F,G, H,HR,S,T,Y3, Y5,Y6, Z - CL G; LIL D - EDGE B; LIL HL - CL B/G; LIL	3°00'
			TWY A - PCN 78/F/A/X/T	THR: G; LIH		
26	261°	59°24'47.42''N 024°52'01.95''E	TWY B - PCN 71/F/A/X/T	RCLL: 3480M, 15M; FM 0-2580M, W; FM 2580-3180M, W/R; FM 3180-3480M, R; LIH	OBST: R; LIL	3°00'
			TWY C - PCN 85/F/A/X/T	ALSF-II: 900M; LIH		
			TWY D - PCN 26/F/B/X/T	THR: G; LIH		
			TWY E - PCN 47/F/A/X/T	RCLL: 3480M, 15M; FM 0-2580M, W; FM 2580-3180M, W/R; FM 3180-3480M, R; LIH		
			TWY F - PCN 97/F/A/X/T			
			TWY G - PCN 97/F/A/X/T			
			TWY H - PCN 97/F/A/X/T			
			TWY HL - PCN 97/F/A/X/T			
			TWY HR - PCN 97/F/A/X/T			
			TWY S - PCN 97/F/A/X/T			
			TWY T - PCN 97/F/A/X/T			
			TWY Y2 - PCN 32/F/B/Y/U			
			TWY Y3 - PCN 32/F/B/Y/U			
			TWY Y4 - PCN 78/F/A/X/T*			
			TWY Y5 - PCN 78/F/A/X/T			
			TWY Y6 - PCN 78/F/A/X/T			
			TWY Z - PCN 97/F/A/X/T			
			APN K - PCN 81/F/A/X/T			
			APN M - PCN 81/F/A/X/T			
			APN Y2 - PCN 32/F/B/Y/U			
			APN Y3 - PCN 32/F/B/Y/U			
			APN Y5 - PCN 32/F/B/Y/U			


Taxiways A, B, C, E, F, G, H, HL, HR, S, T, Z - 23 M wide.  
Taxiways Y2, Y3, Y5, Y6 - 10 M wide.  
Taxiway Y4 - 21 M wide - TOWING ONLY.  
Taxiway D - 18 M wide.

\* TOWING ONLY

RUNWAY AND TAXIWAY LIGHTING

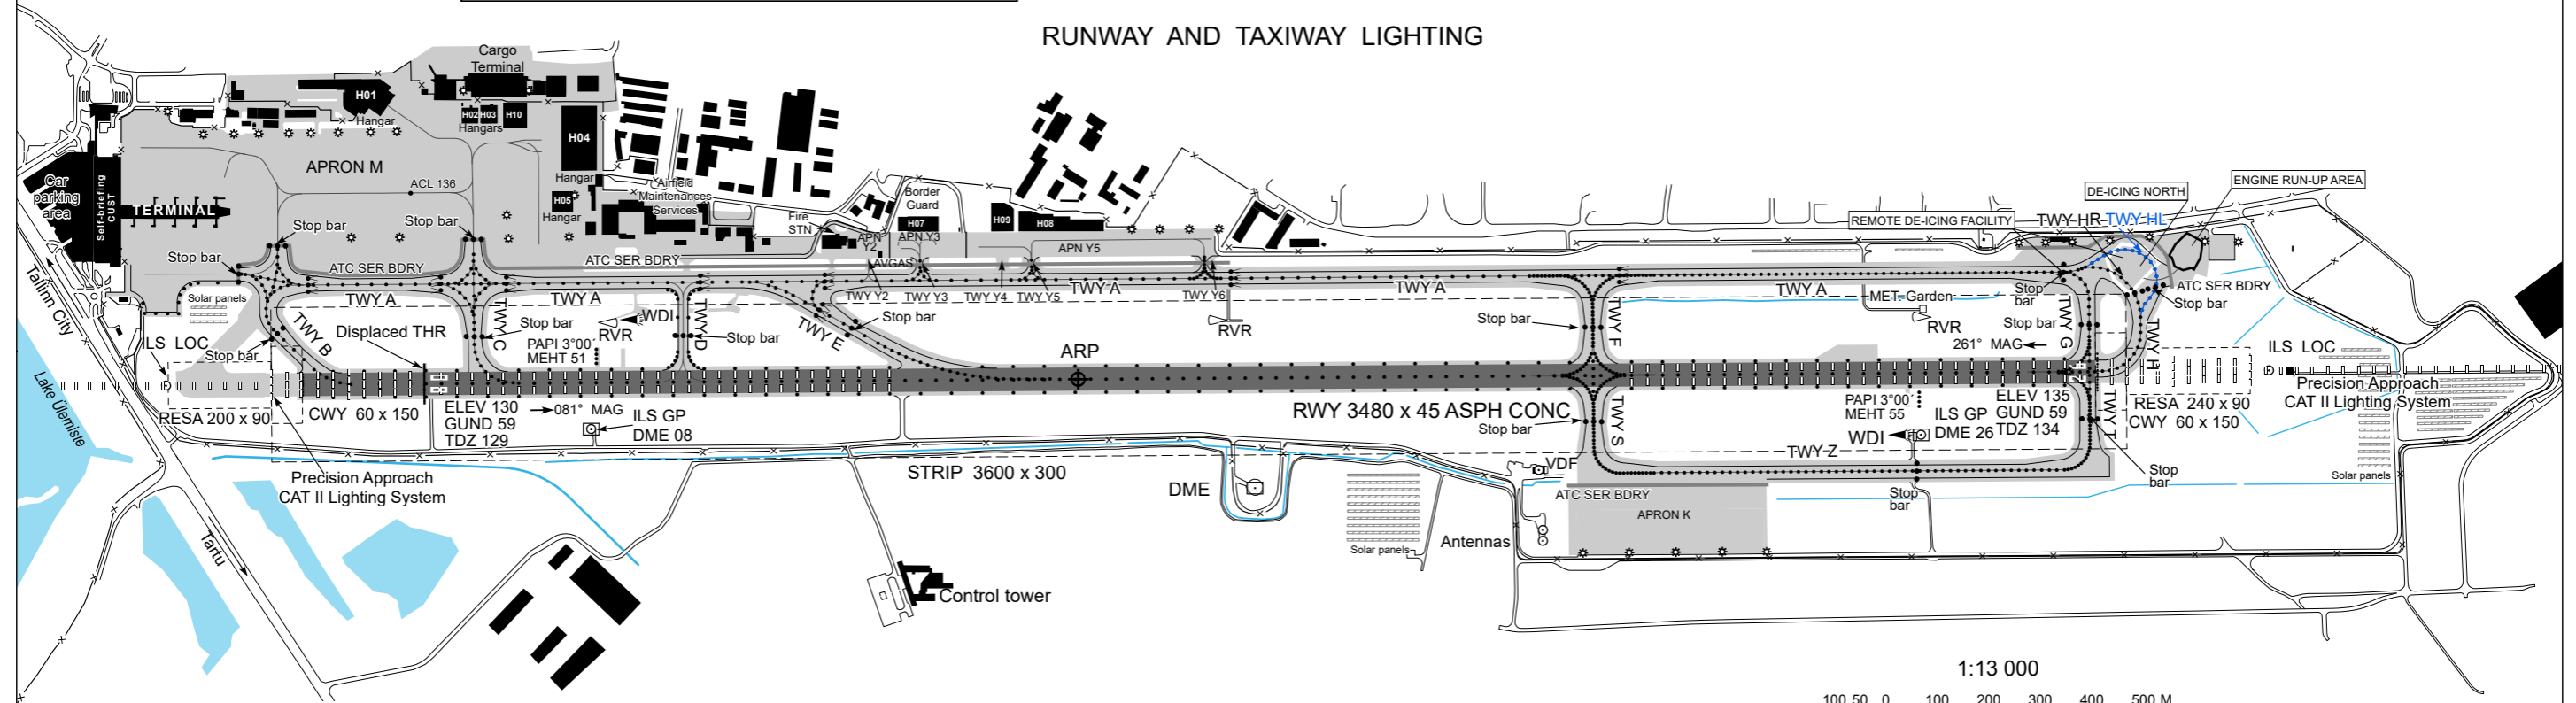

RUNWAY AND TAXIWAY MARKINGS

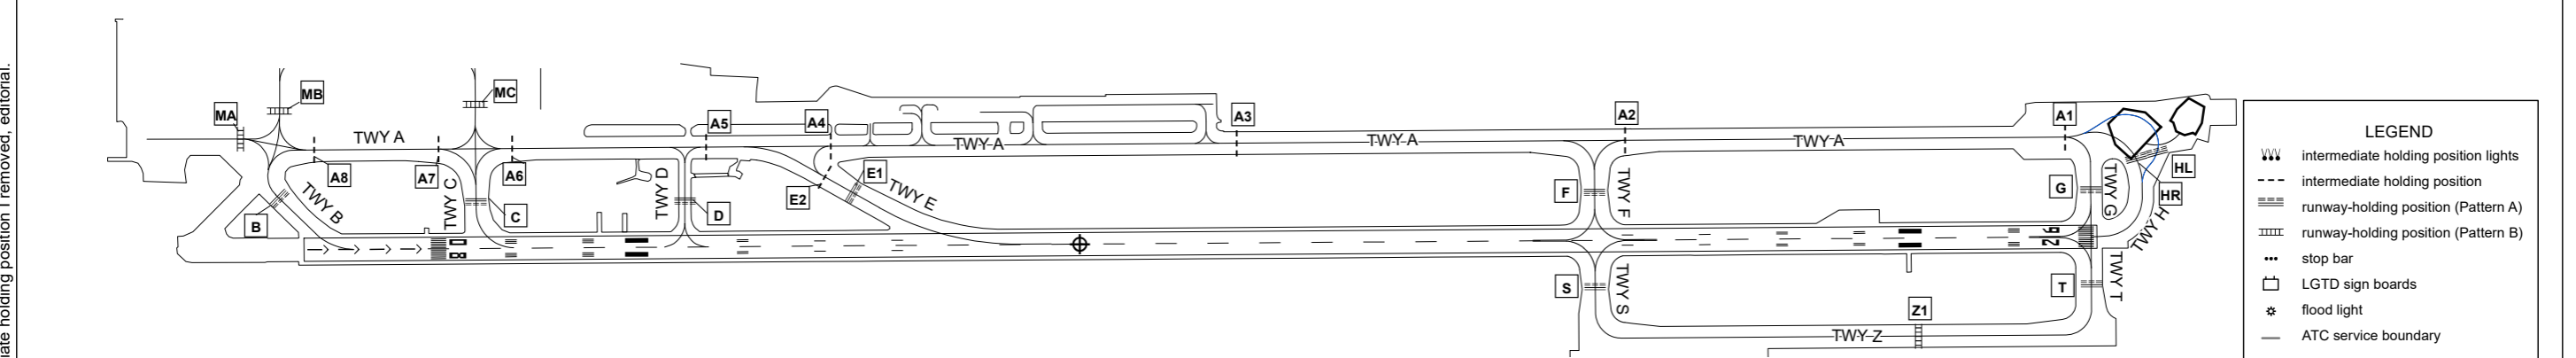

LEGEND	
⋈	intermediate holding position lights
---	intermediate holding position
▬▬▬	runway-holding position (Pattern A)
▬▬▬▬	runway-holding position (Pattern B)
⊞	stop bar
□	LGTD sign boards
*	flood light
—	ATC service boundary

CHANGES: H10 hangar, solar panels added, intermediate holding position I removed, editorial.